



Notes:
 - Do not scale from this drawing. Use figured dimensions in all cases.
 - Verify dimensions on site and report any discrepancies to the Architect immediately.
 - This drawing is to be read in conjunction with the Architect's Specification.
 - © This drawing is copyright and may only be reproduced with the Architect's permission.

Drawing Notes:

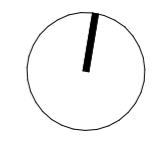


— = Boundary line site subject to application 1.32 h (13,200 m sq)
 - - - = Site in ownership of applicant 1.04 h (10,440 m sq)

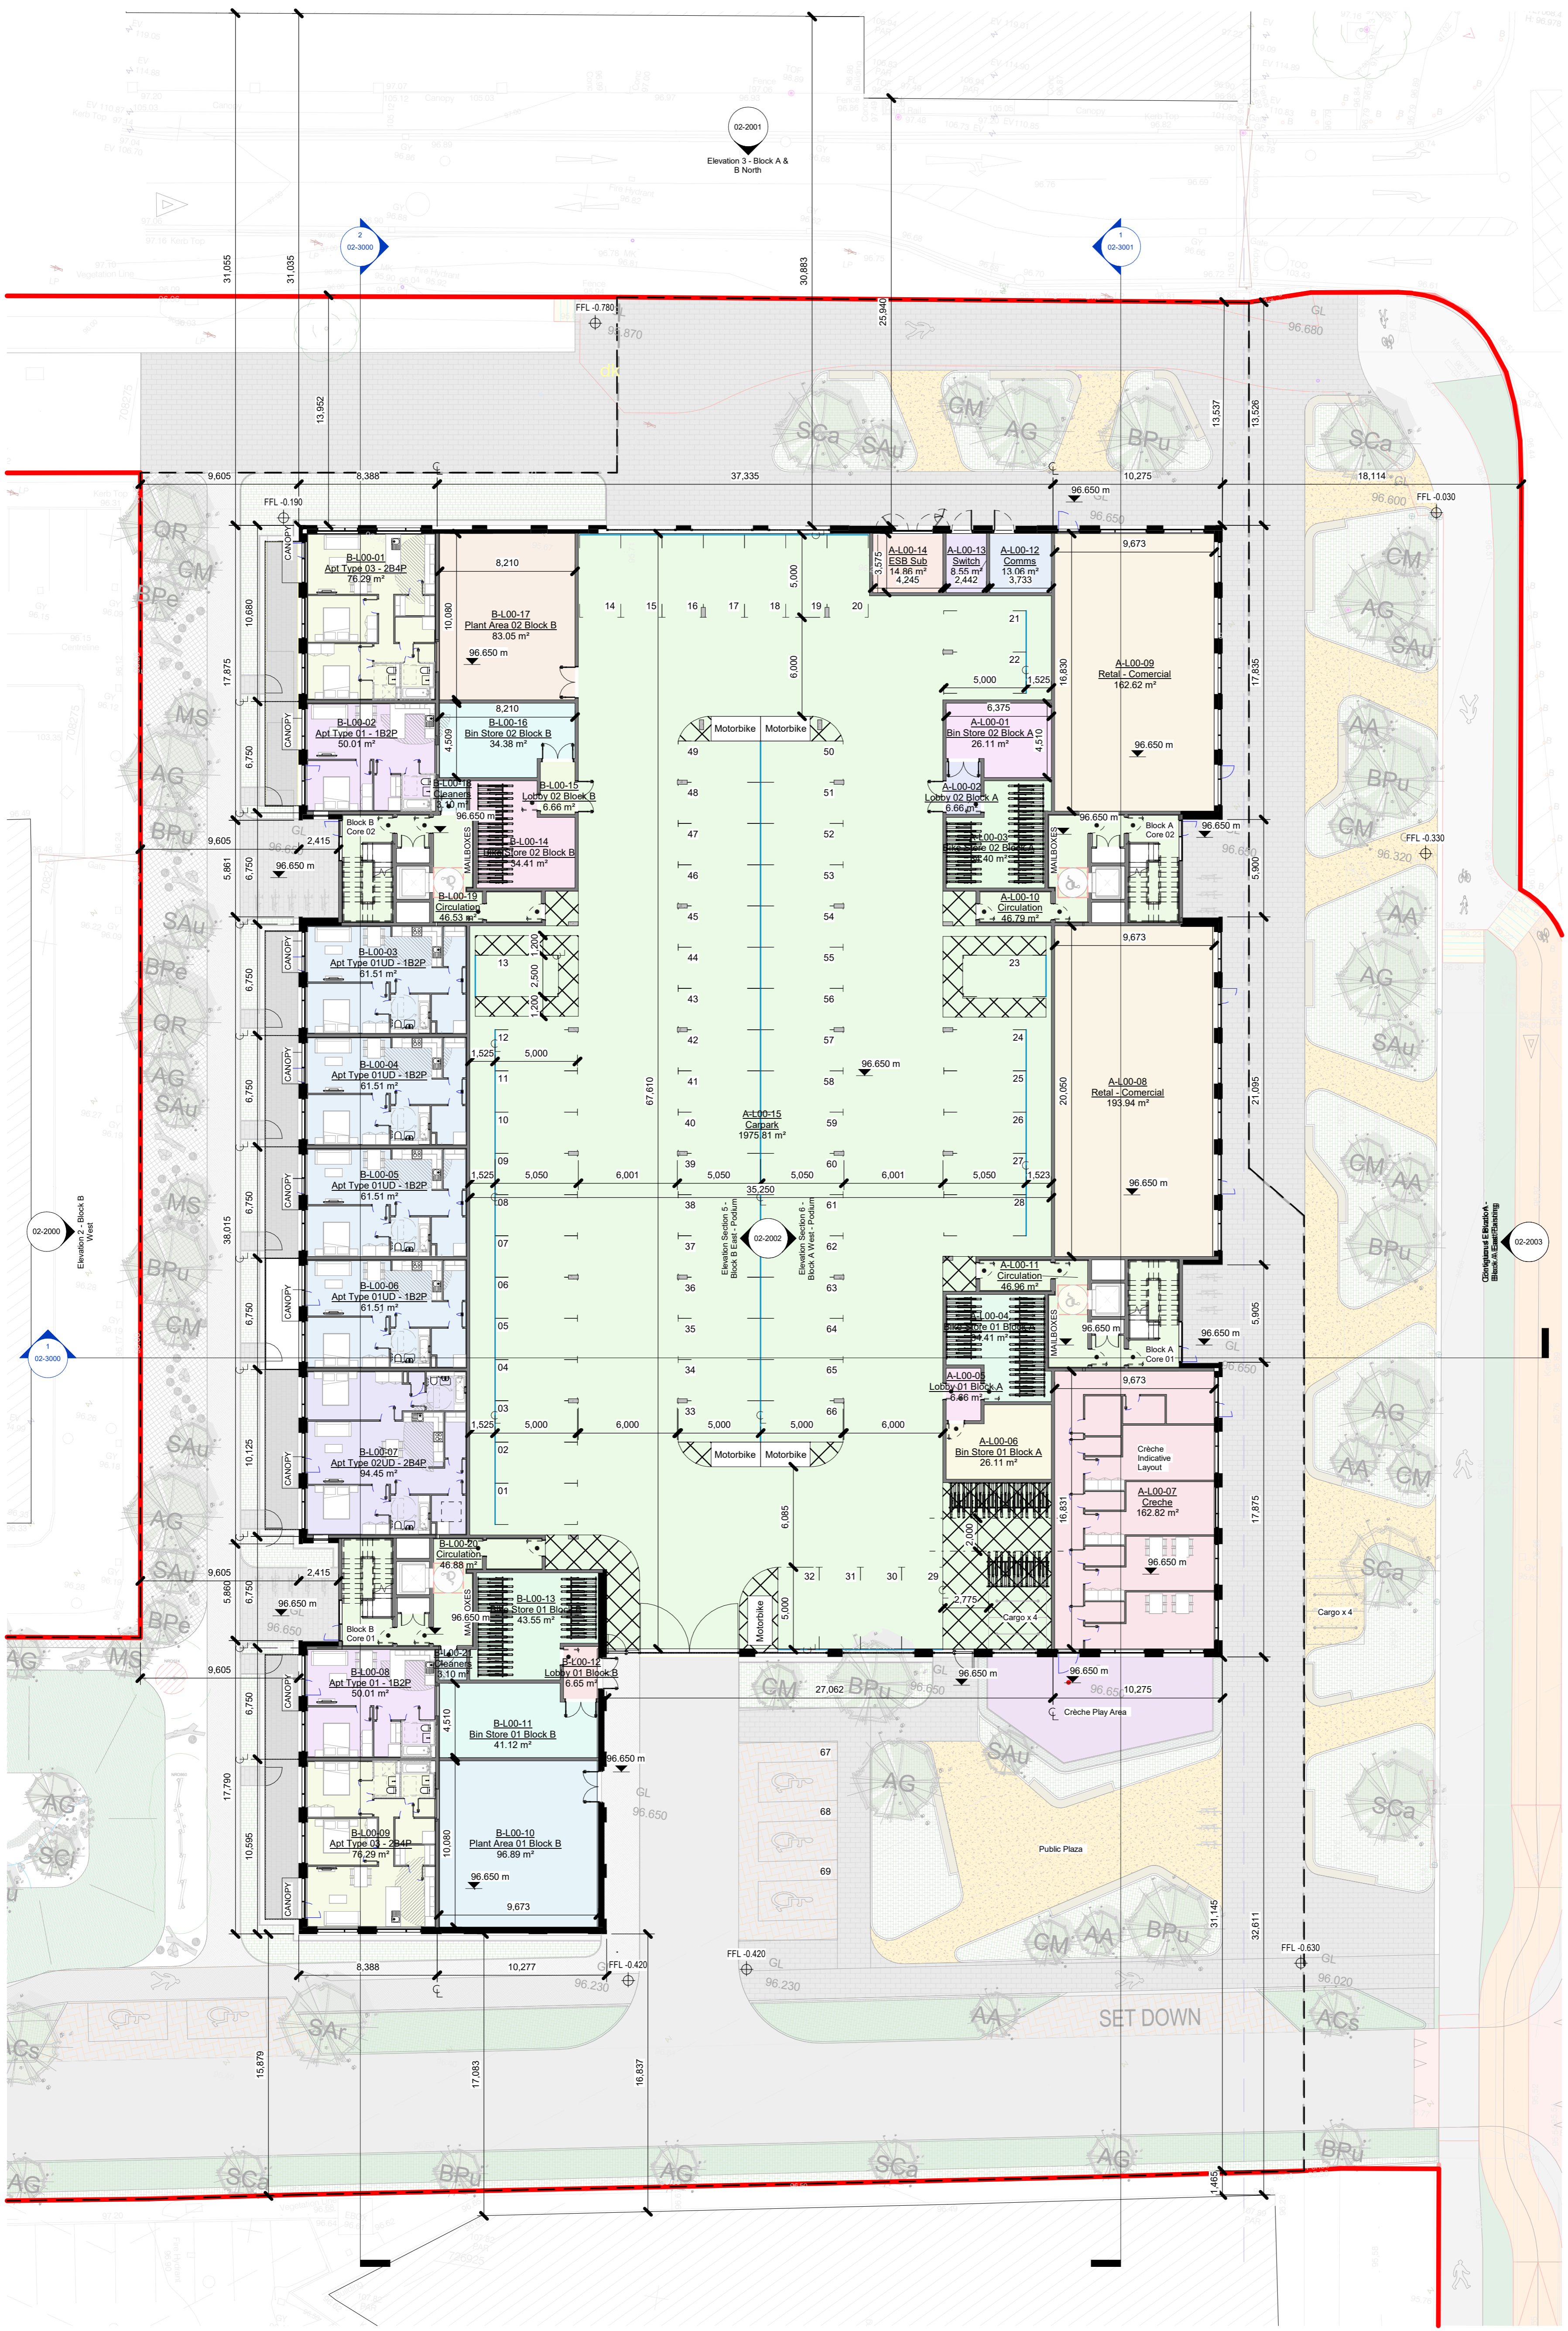

- Apt Type 01 - 1B2P
- Apt Type 01UD - 1B2P
- Apt Type 02 - 2B4P
- Apt Type 02UD - 2B4P
- Apt Type 03 - 2B4P
- Apt Type 04 - 3B4P
- Bike Store 01 Block A
- Bike Store 01 Block B
- Bike Store 02 Block A
- Bike Store 02 Block B
- Bin Store 01 Block A
- Bin Store 01 Block B
- Bin Store 02 Block A
- Bin Store 02 Block B
- Carpark
- Circulation
- Cleaners
- Comms
- Creche
- ESB Sub
- Lobby 01 Block A
- Lobby 01 Block B
- Lobby 02 Block A
- Lobby 02 Block B
- Plant Area 01 Block B
- Plant Area 02 Block B
- Retail - Comercial
- Switch

L00 - Proposed Ground Floor Plan
 1 : 200

Elevation 1 - Block A & B South

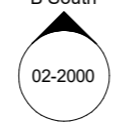

Rev.	Date	Drawn	Details of Issue / Revision
1	15/05/2026	PJC	Issue for Planning



Reddy Mills,
 Dairry Road
 Dublin 6,
 D06 Y0E3
 T: +353 (0)1 498 7000
 W: www.reddyarchitecture.com
 E: info@reddyarchitecture.com

Client Details:
ARP 4.2 Sustainable Communities (Ireland) Fund

Project Details:
**Residential - Mixed Use Development
 Whitestown Way, Tallaght**

Drawing Title:
Proposed Ground Floor Plan

Job No: 25-1022	Sheet Size: A1_Portrait	Scale @A1: As indicated
Issue Date: 15/05/26	Drawn By: PJC	Reviewed By: LW

Status: P3	Purpose of Issue: Planning
----------------------	--------------------------------------

Project - System - Spatial Zone - Level - Type - Originator - Role - Number	Revision
WTW-02-SW-L00-DR-RAU-AR-1000	P3-S-1