


| Apt Type 01 - 1B2P | |
|--------------------|------|
| Name | Area |

| | |
|-----------------------|---------------------|
| Bathroom | 3.9 m ² |
| Bedroom | 11.7 m ² |
| Living/Kitchen/Dining | 28.9 m ² |
| M&E | 0.6 m ² |
| Storage | 3.0 m ² |

Total Apartment Area = 50m²

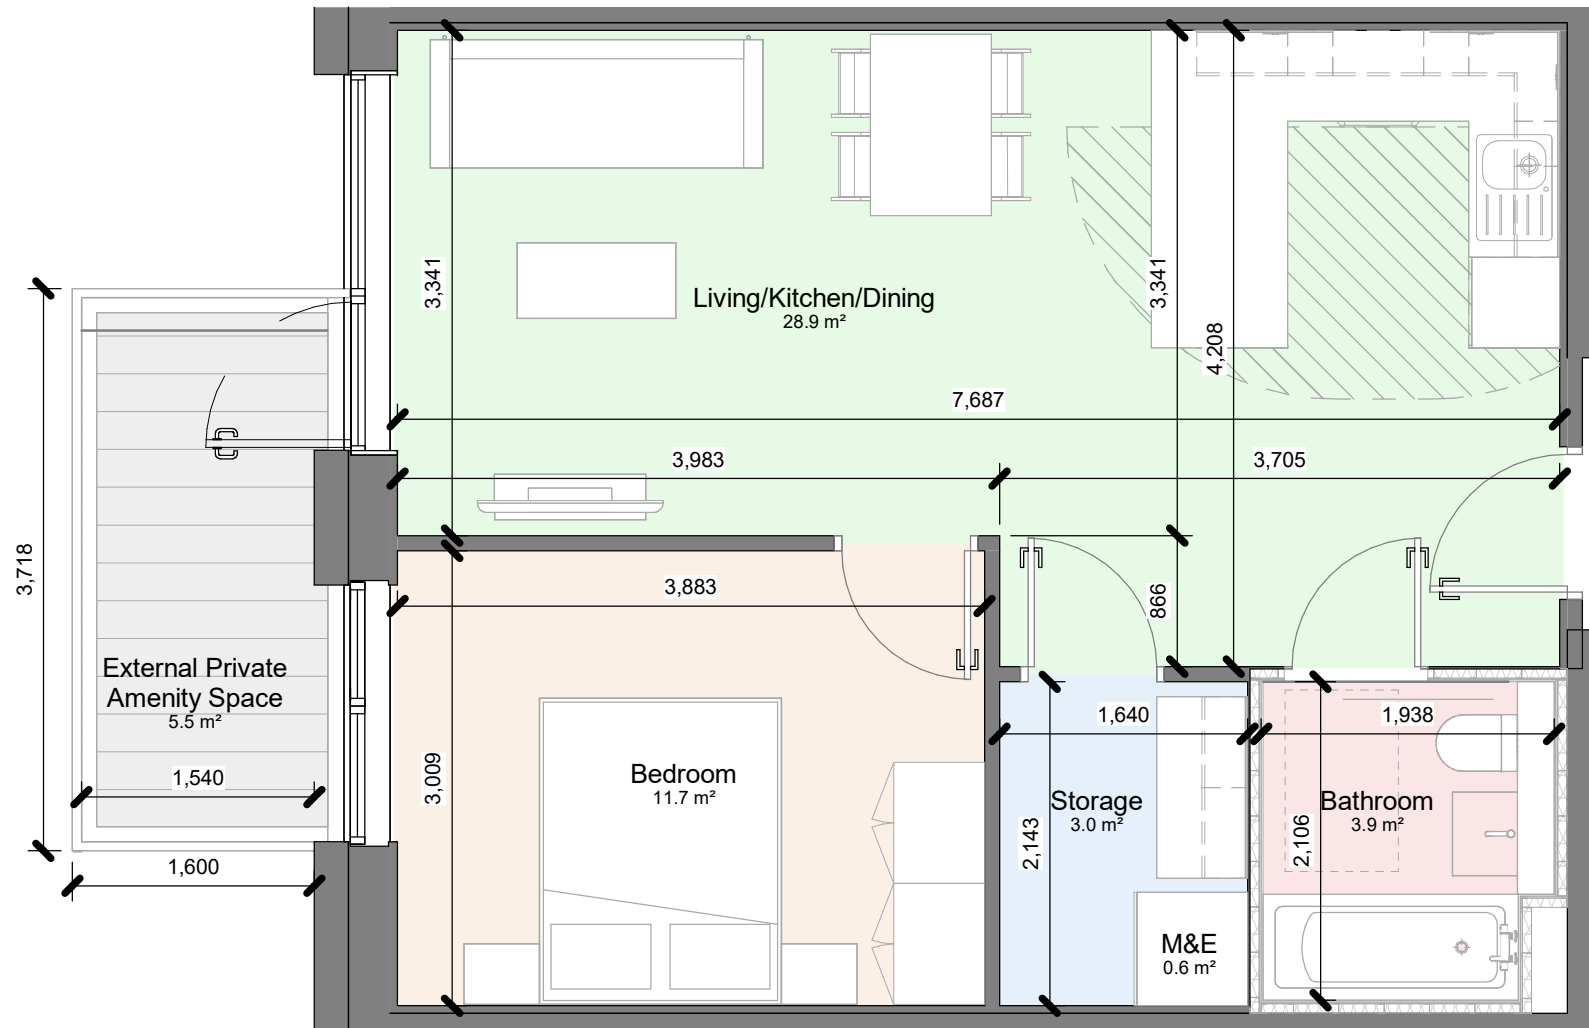

Apt Type 01 - 1B2P
1 : 50

Notes:

- Do not scale from this drawing. Use figured dimensions in all cases.
- Verify dimensions on site and report any discrepancies to the Architect immediately.
- This drawing to be read in conjunction with the Architect's Specification.
- © This drawing is copyright and may only be reproduced with the Architect's permission.

reddy a+u

Dartry Mills,
Dartry Road
Dublin 6,
D06 Y0E3
T: +353 (0)1 498 7000
W: www.reddyarchitecture.com
E: info@reddyarchitecture.com

Client Details:
ARP 4.2 Sustainable Communities (Ireland) Fund

| | | | | |
|---|-----------------------------|---------------------|---|--|
| Project Details: Residential - Mixed Use Development Whitestown Way, Tallaght | | | Drawing Title: Apt Type 01 - 1B2P | |
| Job No. 25-1022 | Sheet Size: A3_Landscape | Scale @A3 1 : 50 | Status P3 | Purpose of Issue For Information |
| Issue Date: 15/05/26 | Drawn By: SD | Reviewed By: LW | Project - System - Spatial Zone - Level - Type - Originator - Role - Number WTW-SW-ZZZ-DR-RAU-AR-4001 | |
| | | | Revision P1-S-1 | |