


Apt Type 01 - 1B2P UD	
Name	Area

Bathroom	5.6 m <sup>2</sup>
Bedroom	14.8 m <sup>2</sup>
Living/Kitchen/Dining	31.3 m <sup>2</sup>
M&E	1.3 m <sup>2</sup>
Storage	3.3 m <sup>2</sup>
Storage	3.3 m <sup>2</sup>

Total Apartment Area = 61.51m<sup>2</sup>

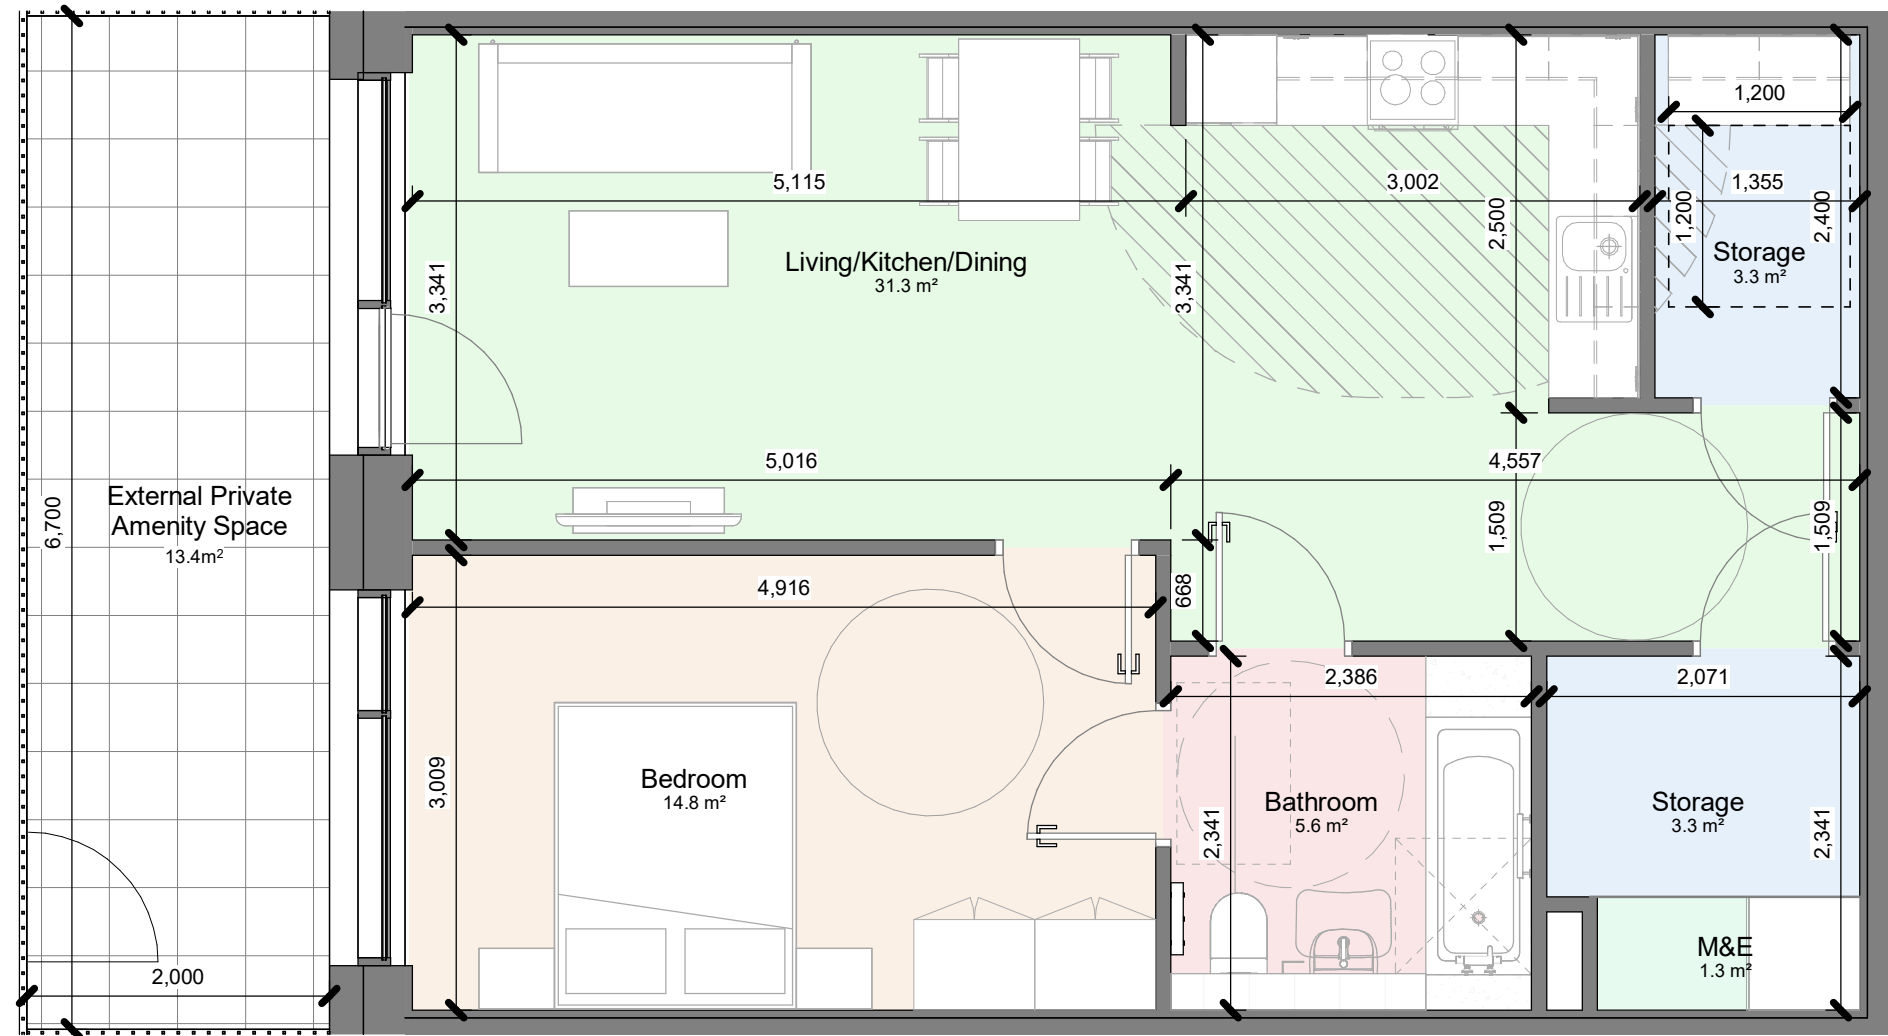

Apt Type 01 UD - 1B2P  
1 : 50

**Notes:**

- Do not scale from this drawing. Use figured dimensions in all cases.
- Verify dimensions on site and report any discrepancies to the Architect immediately.
- This drawing to be read in conjunction with the Architect's Specification.
- © This drawing is copyright and may only be reproduced with the Architect's permission.



Dartry Mills,  
Dartry Road  
Dublin 6,  
D06 Y0E3  
T: +353 (0)1 498 7000  
W: www.reddyarchitecture.com  
E: info@reddyarchitecture.com

Project Details:  
**Residential - Mixed Use Development**  
**Whitestown Way, Tallaght**

Drawing Title:  
**Apt Type 01 UD - 1B2P**

Job No. <b>25-1022</b>	Sheet Size: A3_Landscape	Scale @A3 1 : 50	Status <b>P3</b>	Purpose of Issue <b>For Information</b>
---------------------------	-----------------------------	---------------------	---------------------	--

Client Details:  
**ARP 4.2 Sustainable Communities (Ireland) Fund**

Issue Date: 15/05/26	Drawn By: SD	Reviewed By: LW
-------------------------	-----------------	--------------------

Project - System - Spatial Zone - Level - Type - Originator - Role - Number <b>WTW-ZZZ-DR-RAU-AR-4002</b>	Revision P1-S-1
--	--------------------