


Apt Type 03 - 2B4P	
Name	Area

Bathroom	3.9 m <sup>2</sup>
Bedroom	11.8 m <sup>2</sup>
Bedroom	13.1 m <sup>2</sup>
Ensuite	3.1 m <sup>2</sup>
Living/Kitchen/Dining	34.6 m <sup>2</sup>
M&E	0.6 m <sup>2</sup>
Storage	2.9 m <sup>2</sup>
Storage	3.1 m <sup>2</sup>

Total Apartment Area = 76.3m<sup>2</sup>

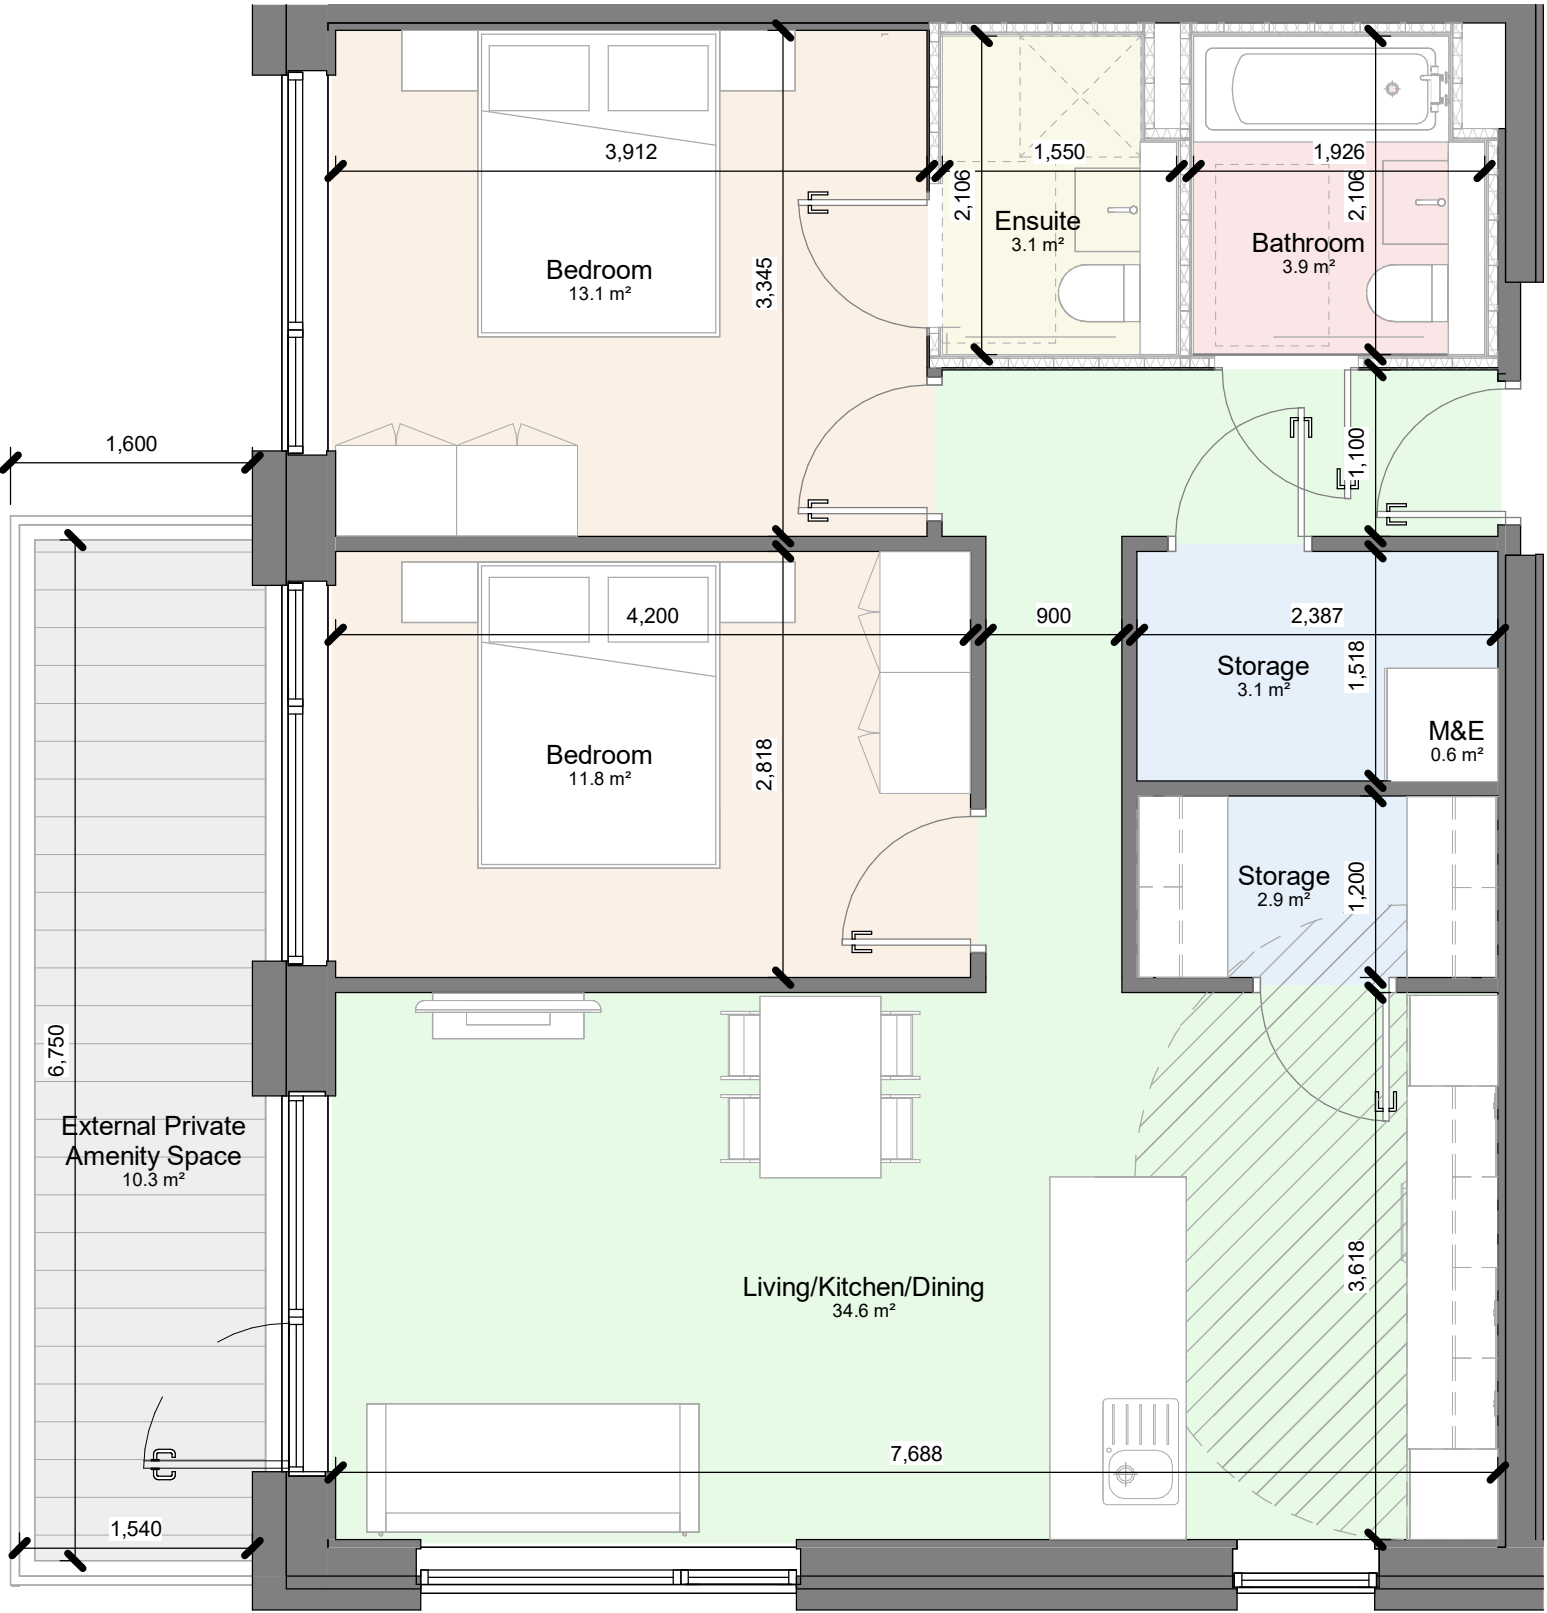

Apt Type 03 - 2B4P  
1 : 50

**Notes:**  
 - Do not scale from this drawing. Use figured dimensions in all cases.  
 - Verify dimensions on site and report any discrepancies to the Architect immediately.  
 - This drawing to be read in conjunction with the Architect's Specification.  
 - © This drawing is copyright and may only be reproduced with the Architect's permission.



Dartry Mills,  
 Dartry Road  
 Dublin 6,  
 D06 Y0E3  
 T: +353 (0)1 498 7000  
 W: www.reddyarchitecture.com  
 E: info@reddyarchitecture.com

Project Details: <b>Residential - Mixed Use Development Whitestown Way, Tallaght</b>			Drawing Title: <b>Apt Type 03 - 2B4P</b>		
Job No. <b>25-1022</b>	Sheet Size: A3_Landscape	Scale @A3 1 : 50	Status <b>P3</b>	Purpose of Issue <b>For Information</b>	
Issue Date: 15/05/26	Drawn By: SD	Reviewed By: LW	Project - System - Spatial Zone - Level - Type - Originator - Role - Number <b>WTW-SW-ZZZ-DR-RAU-AR-4005</b>		Revision P1-S-1