




Contiguous Elevation - Block A East Existing  
1 : 200

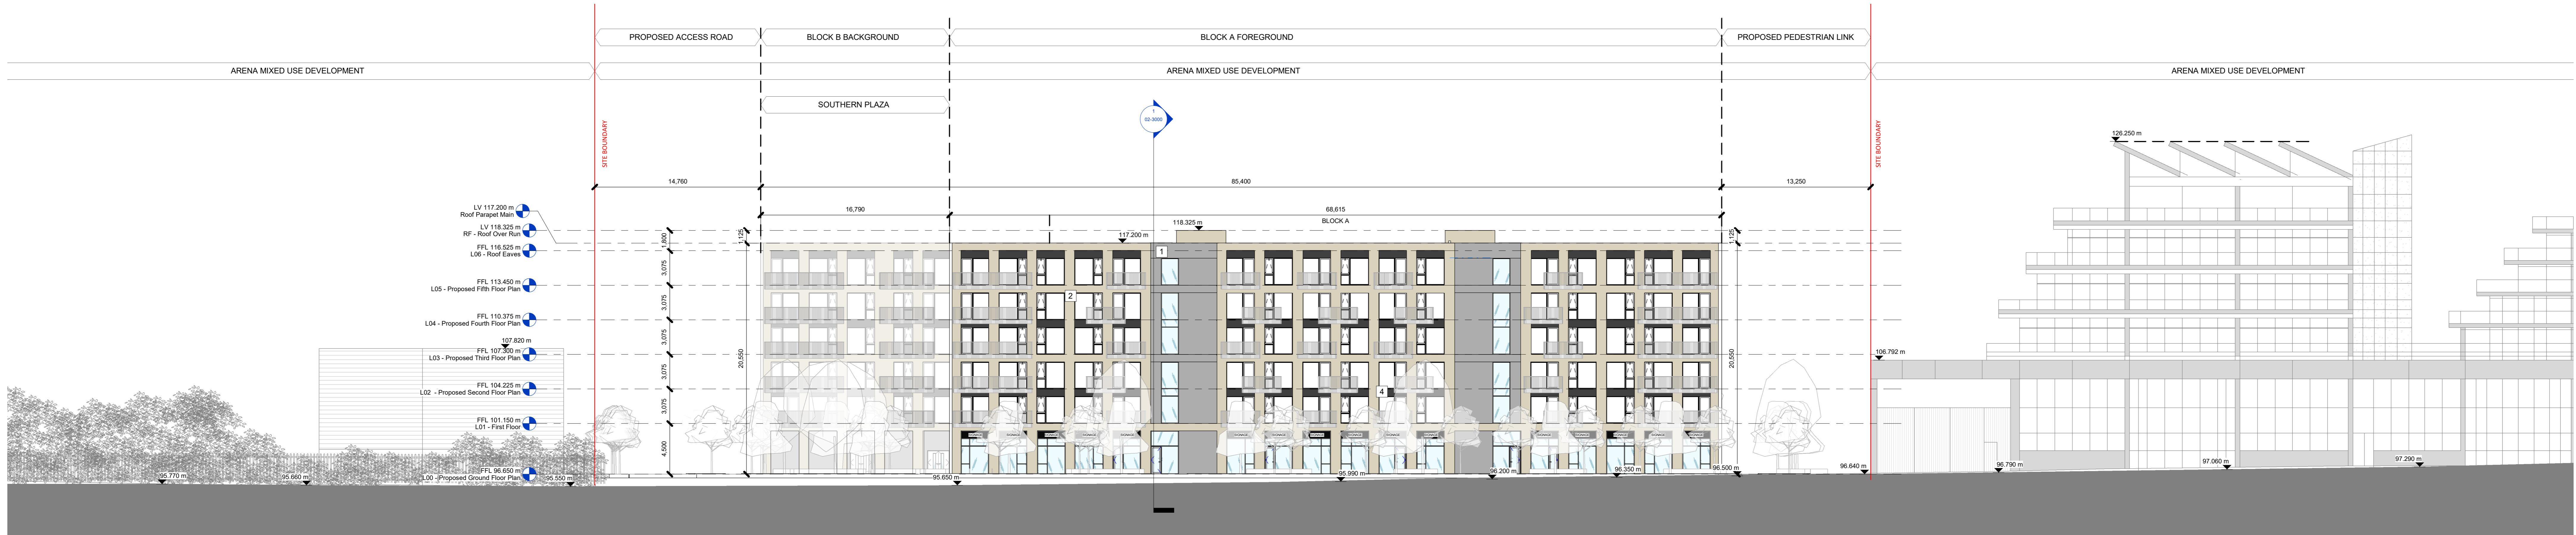

Contiguous Elevation - Block A East Proposed  
1 : 200

**Notes:**  
 - Do not scale from this drawing. Use figured dimensions in all cases.  
 - Verify dimensions on site and report any discrepancies to the Architect immediately.  
 - This drawing is to be used in conjunction with the Architect's Specification.  
 - This drawing is copyright and may only be reproduced with the Architect's permission.

**Drawing Notes:**

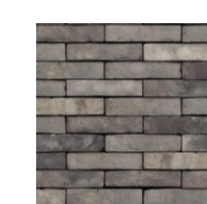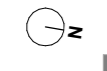

- 1 Grey speckled brick in stretcher bond with soldier coursing to cores
- 2 Selected white Brick with recessed white mortar joining in a stretcher bond
- 3 Infill Sections: Render to RAL 7943 colour
- 4 Windows, Doors, Balconies, Curtain Walling: Powder coated Aluminium systems with RAL 7021 finish.

Issues & Revisions		
Rev.	Date	Drawn
1	15/05/26	PJC

**reddy a+u**  
 Client Details:  
 ARP 4.2 Sustainable Communities (Ireland) Fund

Project Details:  
**Residential - Mixed Use Development**  
 Whitestown Way, Tallaght

Drawing Title:  
**Contiguous Elevation - Block A East**

Job No.	Sheet No.	Scale (A0)	Scale (A3)	Status	Purpose of Issue
25-1022	A0_Landscape	As indicated	As indicated	P3	Planning
Issue Date:	Drawn By:	Reviewed By:	Project:	Revision:	
15/05/26	PJC	LW	WTV-62-XX-XXX-DR-RAU-AR-2003	P3-S-1	