



Elevation Section 5 - Block B East - Podium  
1 : 200

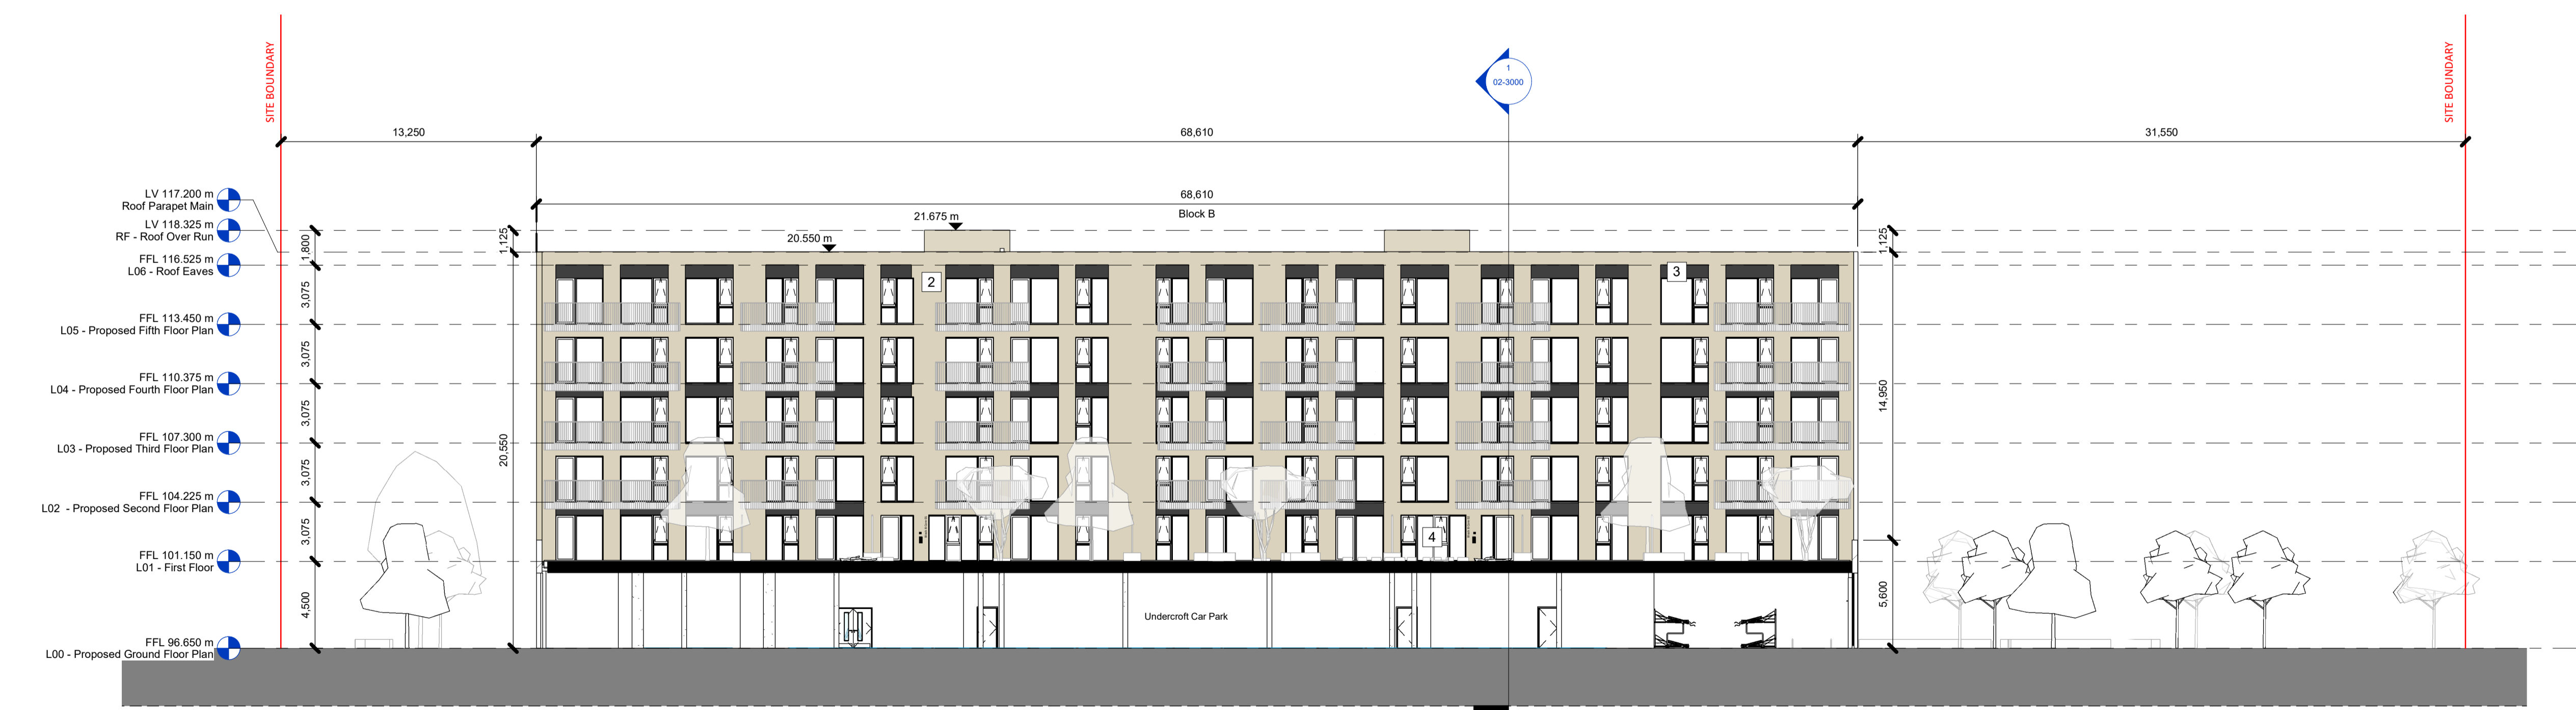

Elevation Section 6 - Block A West - Podium  
1 : 200

**Notes:**  
 - Do not scale from this drawing. Use figured dimensions in all cases.  
 - Verify dimensions on site and report any discrepancies to the Architect immediately.  
 - This drawing is to be read in conjunction with the Architect's Specification.  
 - © This drawing is copyright and may only be reproduced with the Architect's permission.

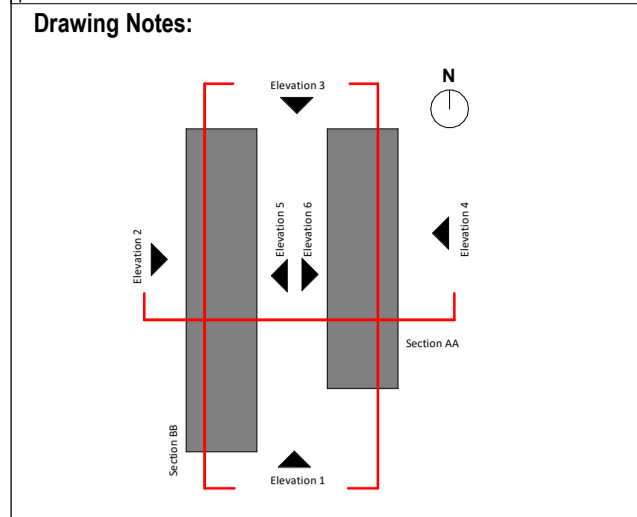

- 1 Grey speckled brick in stretcher bond with soldier coursing to cores
- 2 Selected white Brick with recessed white mortar joining in a stretcher bond
- 3 Infill Sections: Render to RAL 7043 colour.
- 4 Windows, Doors, Balconies, Curtain Walling: Powder coated Aluminium systems with RAL 7021 finish.

Rev.	Date	Drawn	Issue for Planning	Details of Issue / Revision
1	15/05/2026	PJC	Issue for Planning	

Dartry Mills,  
 Dartry Road  
 Dublin 6,  
 D06 Y0E3  
 T: +353 (0)1 498 7000  
 W: www.reddyarchitecture.com  
 E: info@reddyarchitecture.com

Client Details:  
**ARP 4.2 Sustainable Communities (Ireland) Fund**

Project Details:  
**Residential - Mixed Use Development  
 Whitestown Way, Tallaght**

Drawing Title:  
**GA Elevation 5 & 6 - Block B East - Podium, GA  
 Elevation 6 - Block A West - Podium**

Job No. <b>25-1022</b>	Sheet Size: <b>A1_Landscape</b>	Scale @A1: <b>As indicated</b>
Issue Date: <b>15/05/26</b>	Drawn By: <b>PJC</b>	Reviewed By: <b>LW</b>

Status: <b>P3</b>	Purpose of Issue: <b>Planning</b>
----------------------	--------------------------------------

Project - System - Spatial Zone - Level - Type - Originator - Role - Number <b>WTW-02-XX-XXX-DR-RAU-AR-2002</b>	Revision <b>P3-S-1</b>
--	---------------------------